


COMBINE FLOOR PLAN
 SCALE: 1/16"=1'-0"

**HONEYWELL WAREHOUSE
 COMBINE FLOOR PLAN
 THE MATHESWS
 EMERSON BUILDERS INC**


REVISIONS	TAG	DATE

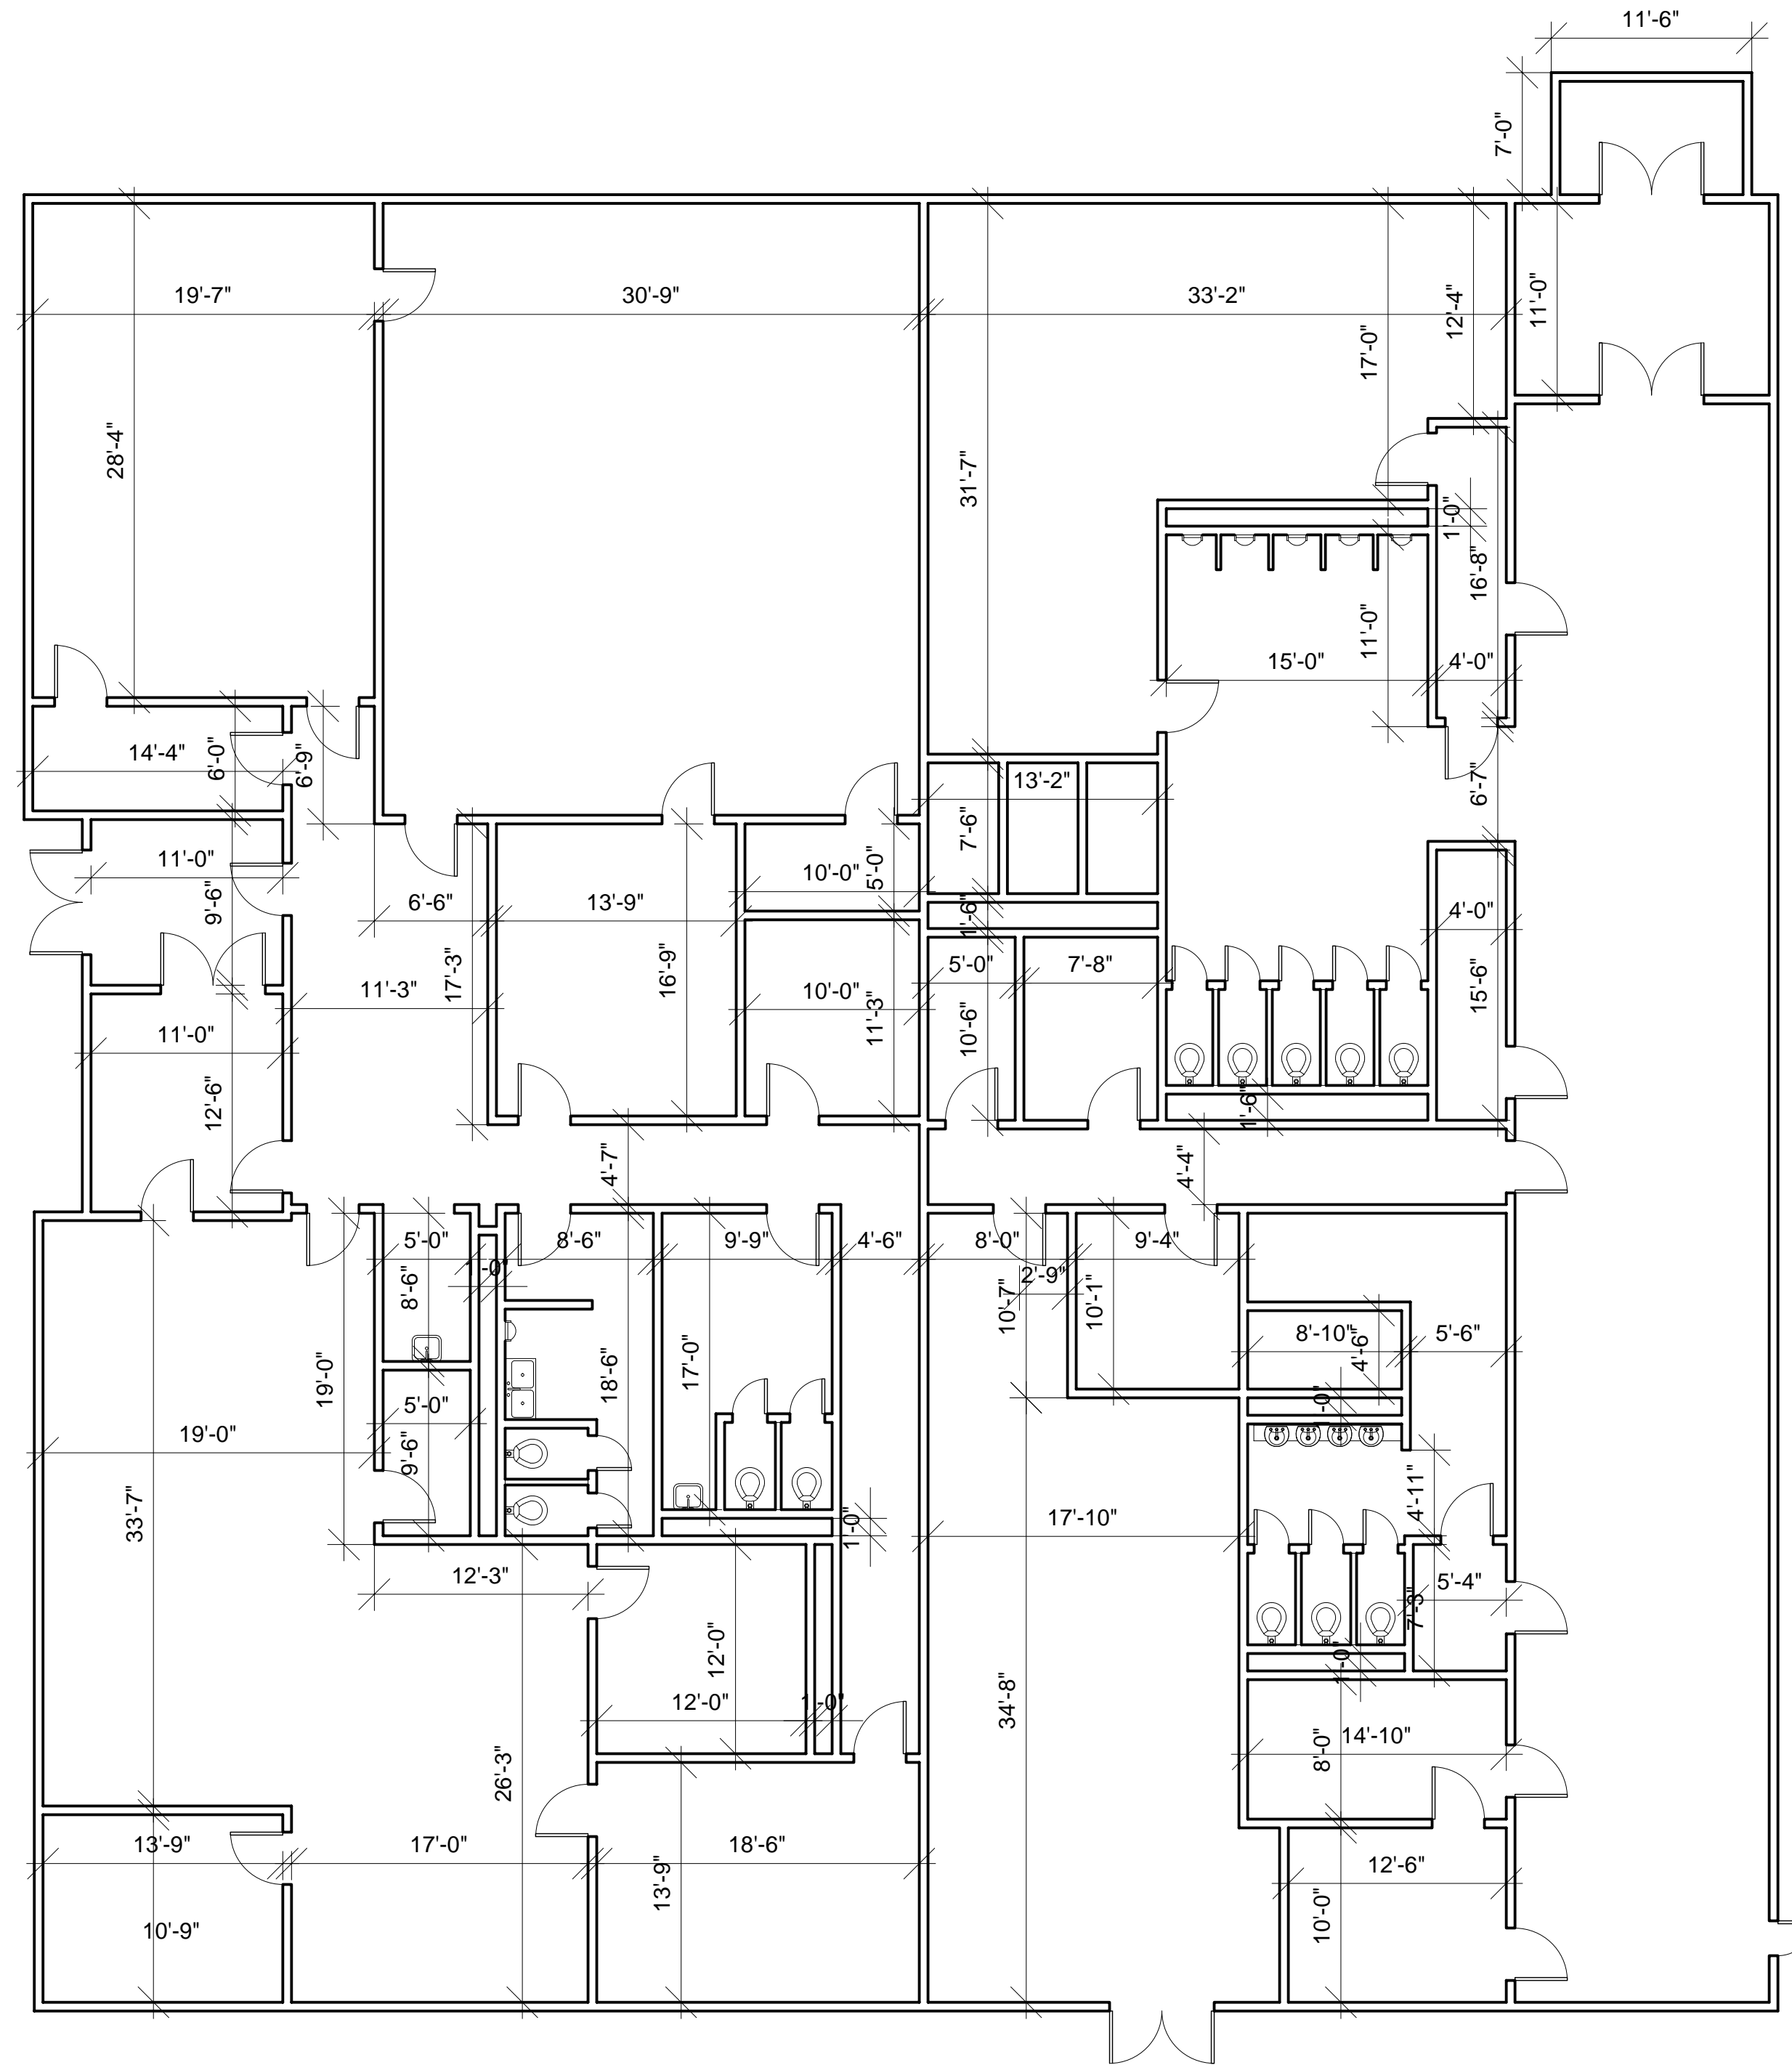

OFFICE FLOOR PLAN
 SCALE: 1/8"=1'-0"

**HONEYWELL WAREHOUSE
 OFFICE FLOOR PLAN**
 THE MATHEWS
 EMERSON BUILDERS INC

REVISIONS	TAG	DATE

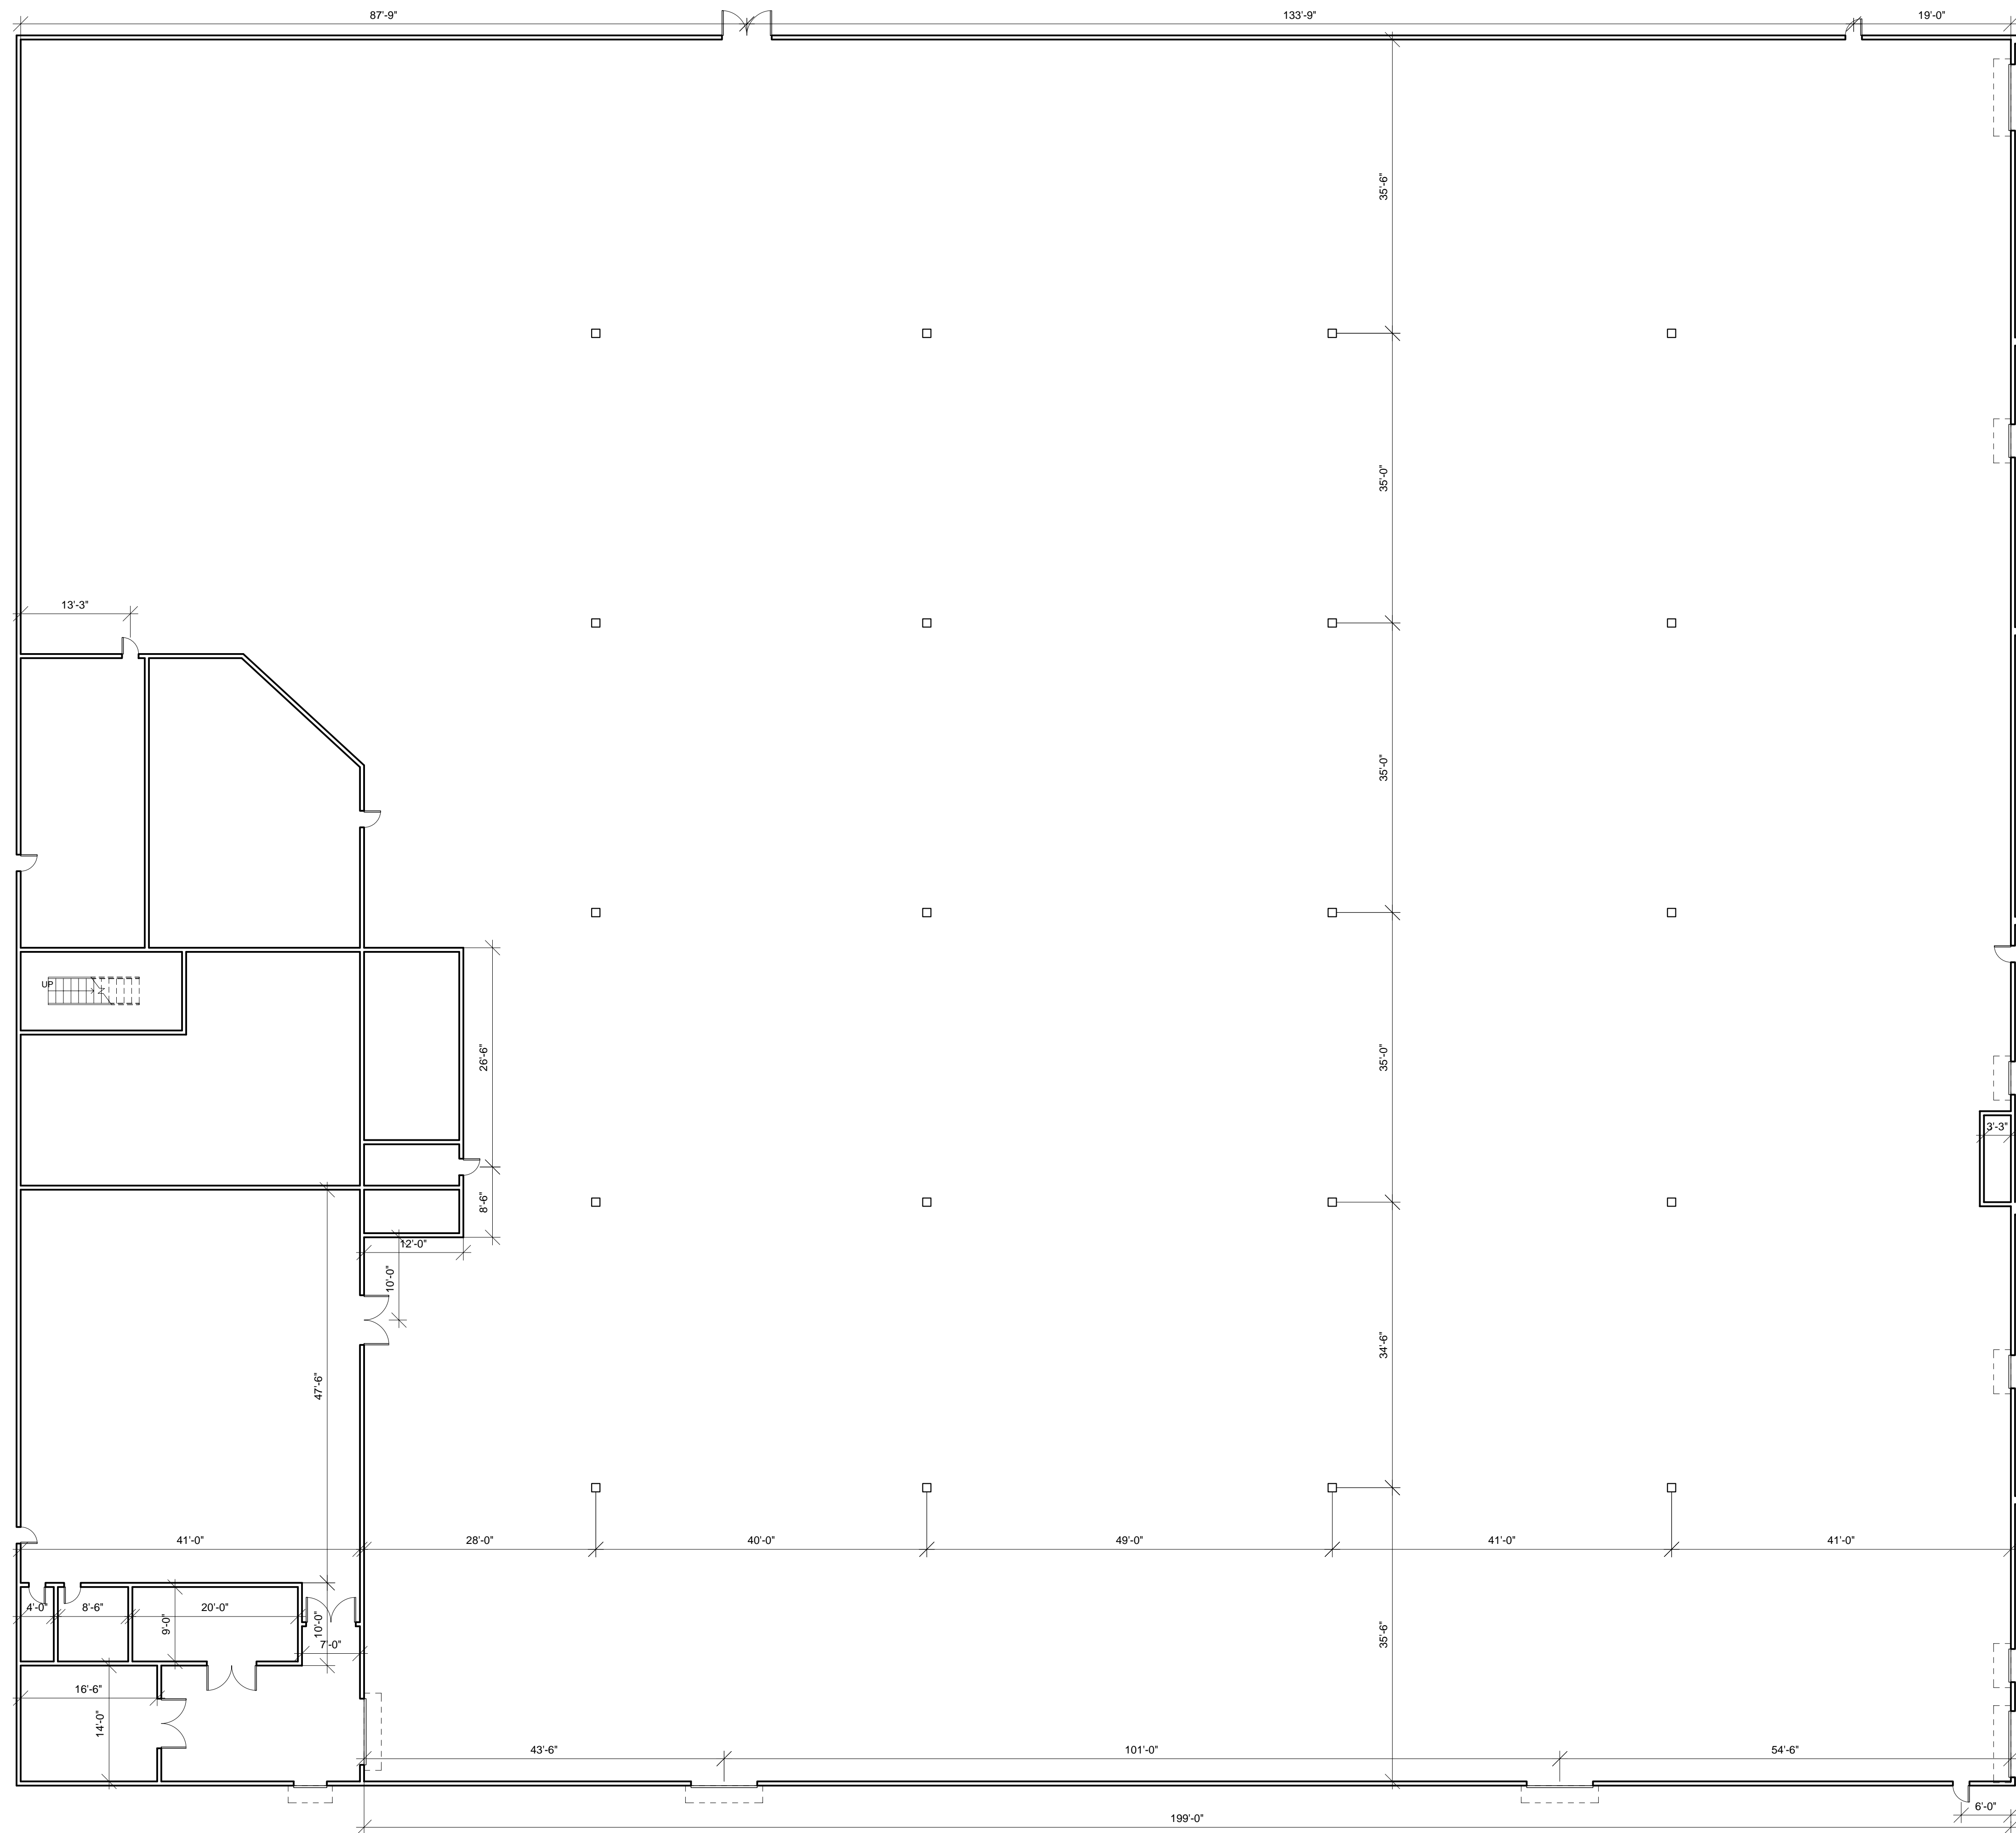


LOW BAY FLOOR PLAN

SCALE: 3/32"=1'-0"

**HONEYWELL WAREHOUSE
LOW BAY STORAGE FLOOR PLAN
THE MATHEWS
EMERSON BUILDERS INC**


REVISIONS	TAG	DATE

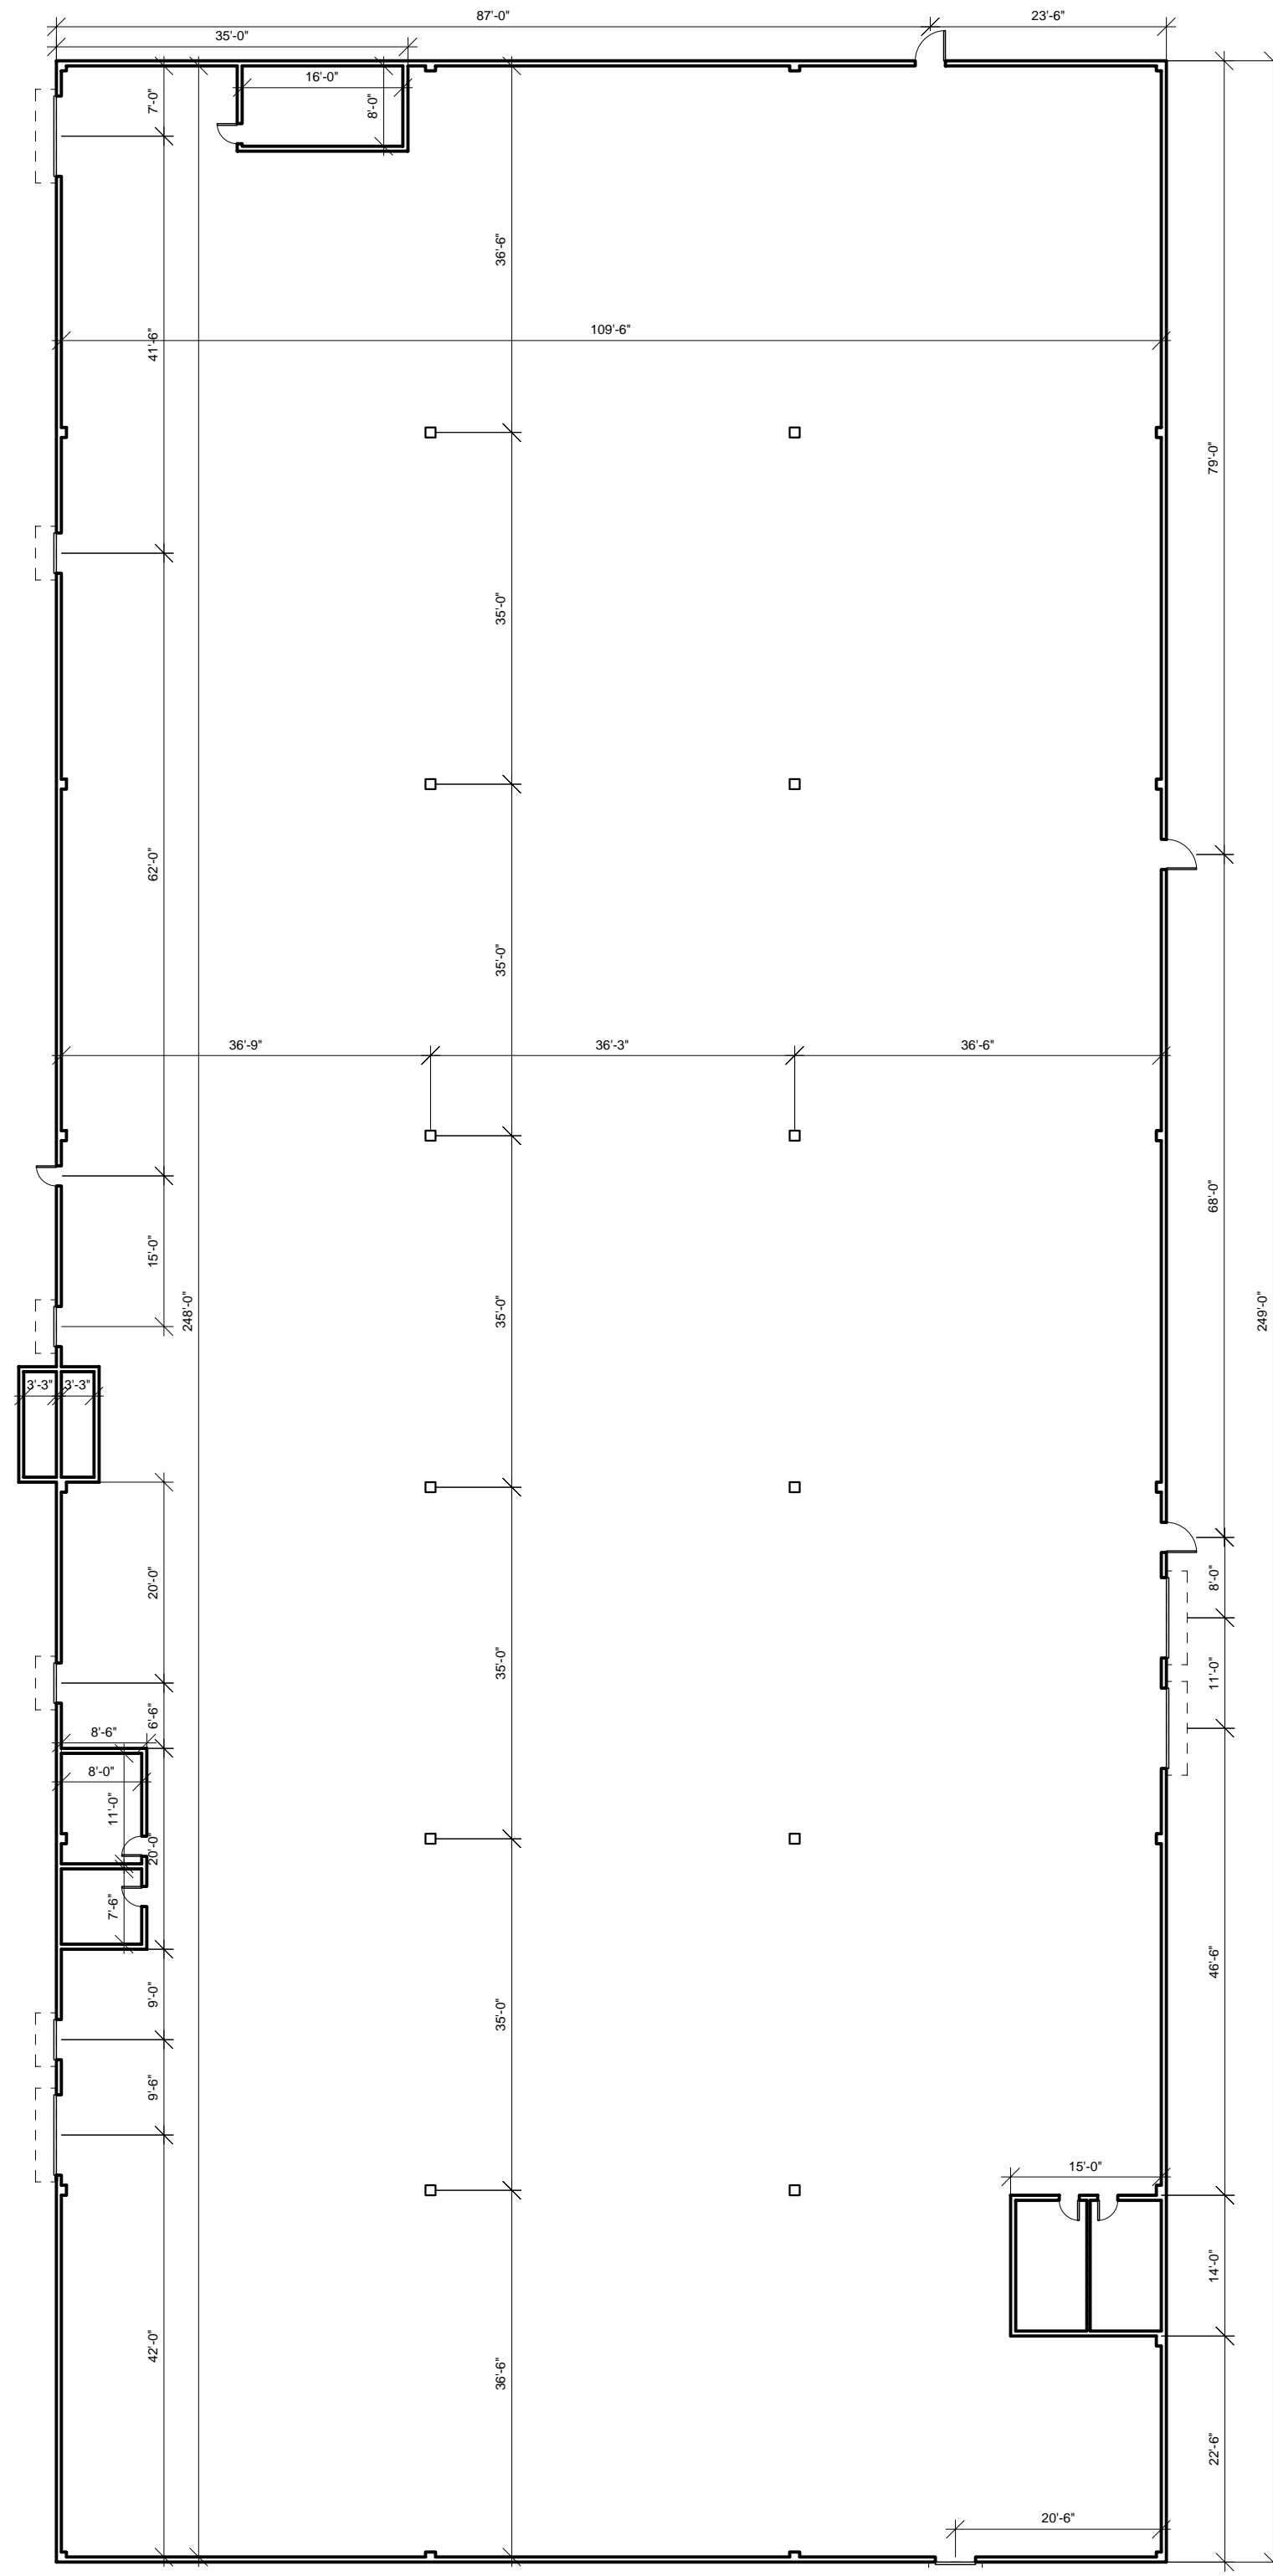

HIGH BAY FLOOR PLAN
 SCALE: 1/16"=1'-0"

HONEYWELL WAREHOUSE
HIGH BAY STORAGE FLOOR PLAN
THE MATHEWS
EMERSON BUILDERS INC

REVISIONS	
TAG	DATE

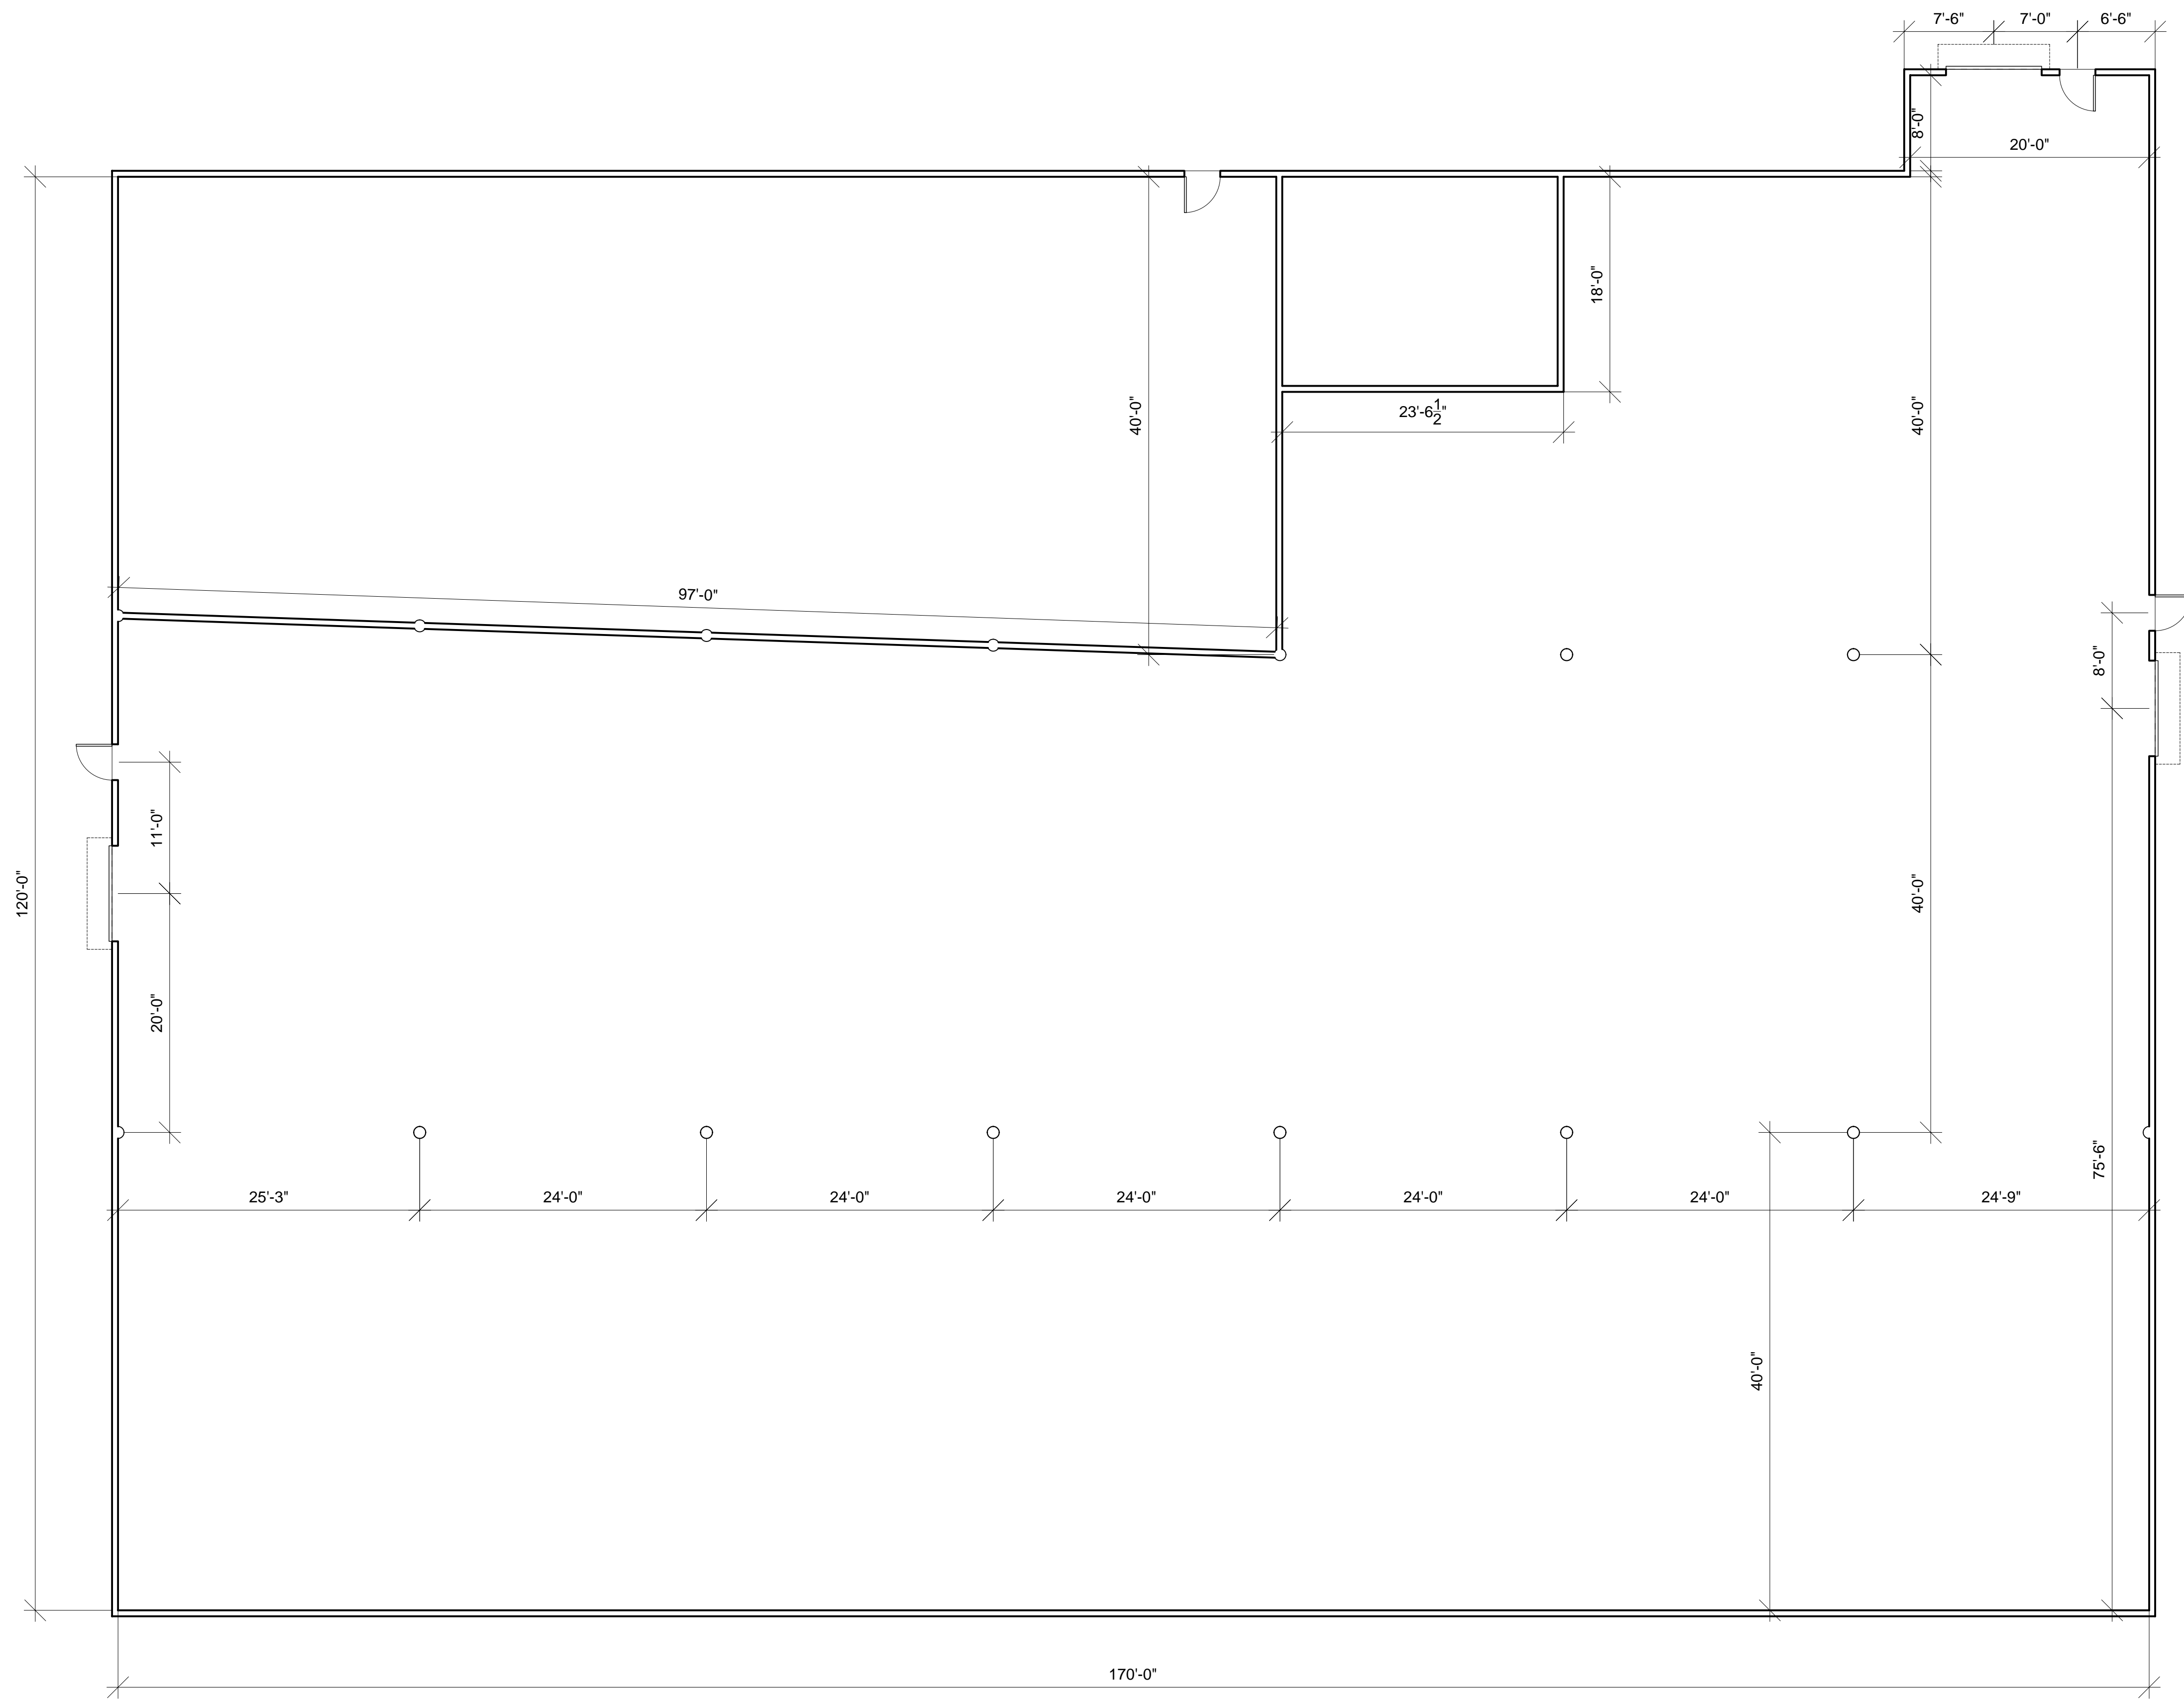

ADDITIONAL STORAGE FLOOR PLAN

SCALE: 1/8"=1'-0"

**HONEYWELL WAREHOUSE
ADDITIONAL STORAGE FLOOR PLAN
THE MATHESWS
EMERSON BUILDERS INC**

REVISIONS	
TAG	DATE