


K:\Vard_projects\ritchie - Layout\Vard_2000k_warehouse.dwg | Plotted on 4/9/2015 3:08 PM | by Derrick Johnson

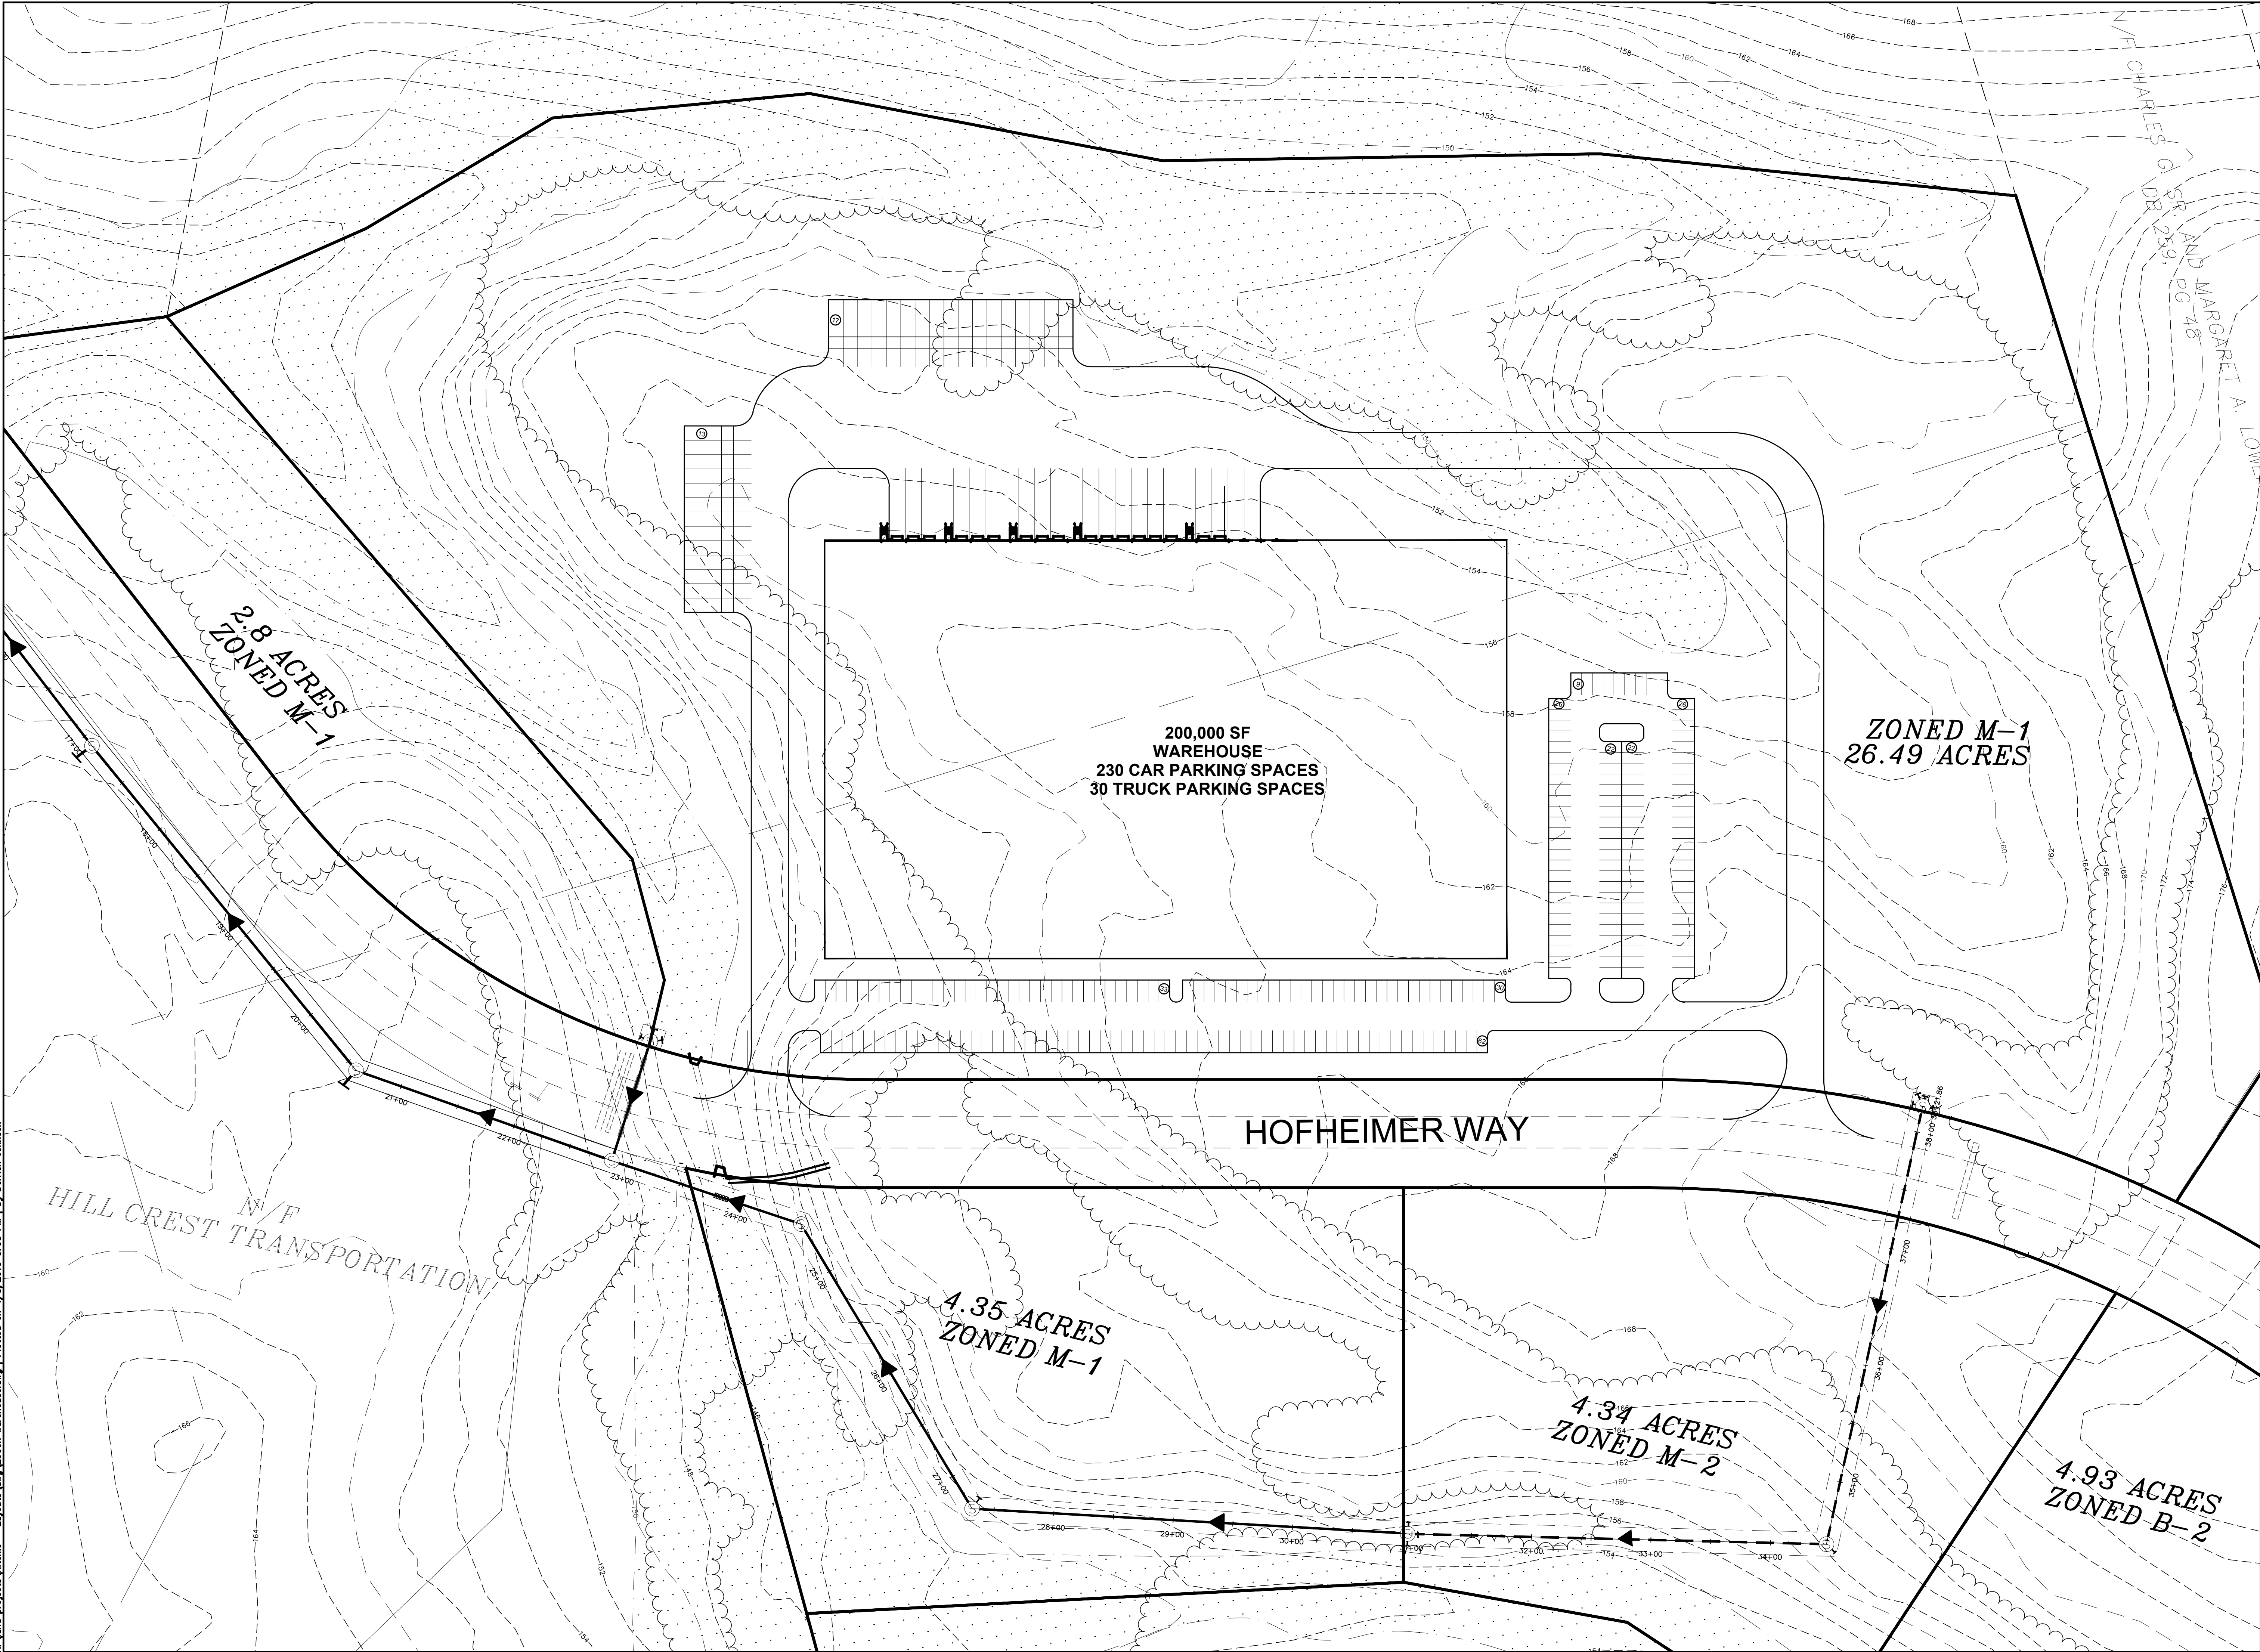

THIS DRAWING PREPARED AT THE
TRI-CITIES OFFICE
 4250 Crossings Blvd | Prince George, VA 23875
 TEL 804-436-8685 FAX 804-731-0736 www.timmons.com

YOUR VISION ACHIEVED THROUGH OURS.

DATE
 8 APR 2015
 DRAWN BY
 D. JOHNSON
 DESIGNED BY
 CHECKED BY
 SCALE
 1"=60'

TIMMONS GROUP

RITCHIE TRACT
 DINWIDDIE COUNTY - VIRGINIA
WAREHOUSE SCHEMATIC

JOB NO.
 00000
 SHEET NO.
 1

REVISION DESCRIPTION	DATE

These plans and associated documents are the exclusive property of TIMMONS GROUP and may not be reproduced in whole or in part and shall not be used for any purpose whatsoever, inclusive but not limited to construction, bidding, and/or construction staking without the express written consent of TIMMONS GROUP.